


Yard + Siding
Diagrams

8-track yard
located at Km. 539.3

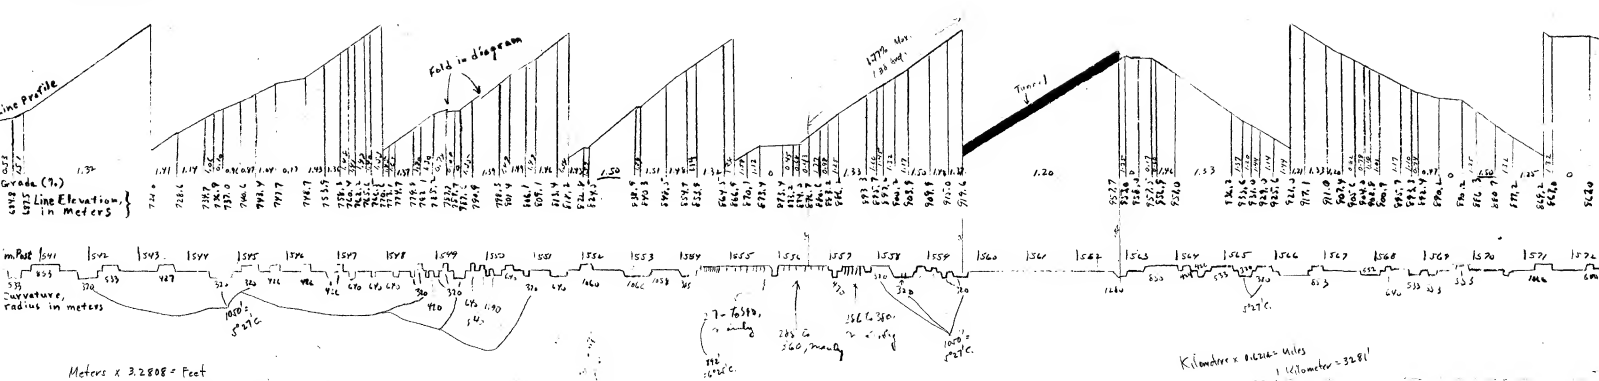

Line A
← Westbound Track ←

Ruling and Max. Grade 1.66%

rd + Siding
129 tons

und Profile →
e Profile →


Grade (%) \rightarrow

ation, Meters
m. Post 14
arrature
idius in } 320
cters }

Line A

Westbound Track ←

Ruling and Max. Grade 1.66%

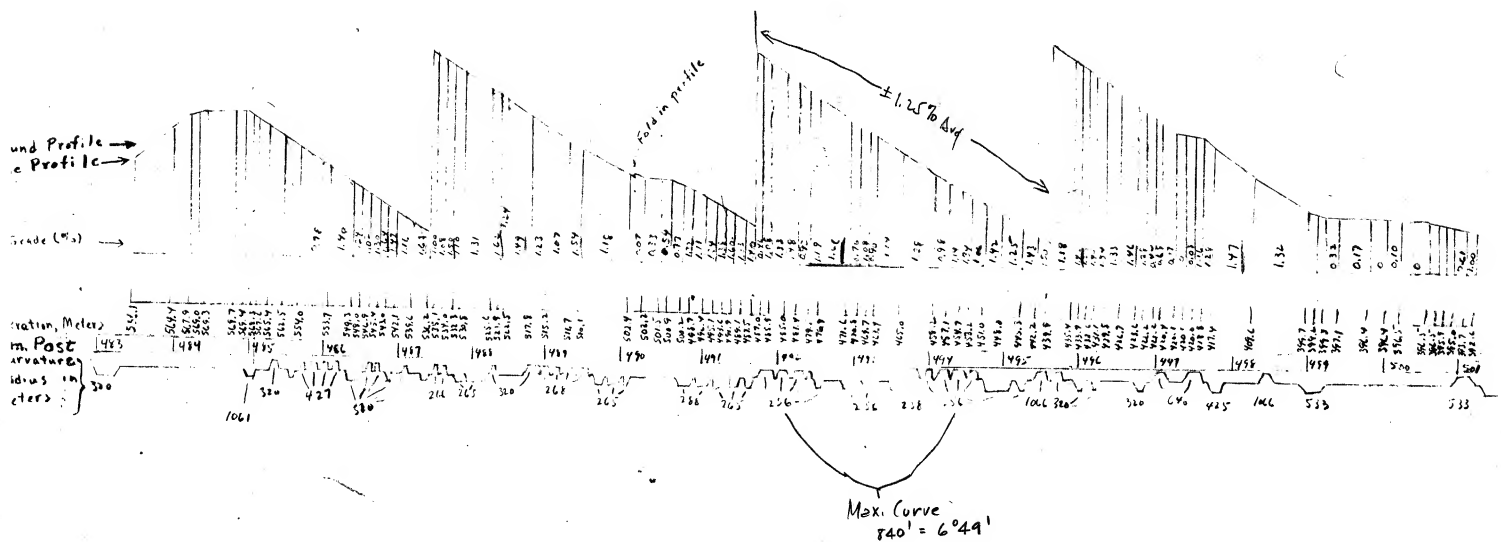
$$\text{Meters} \times 3.2808 = \text{Feet}$$